



9

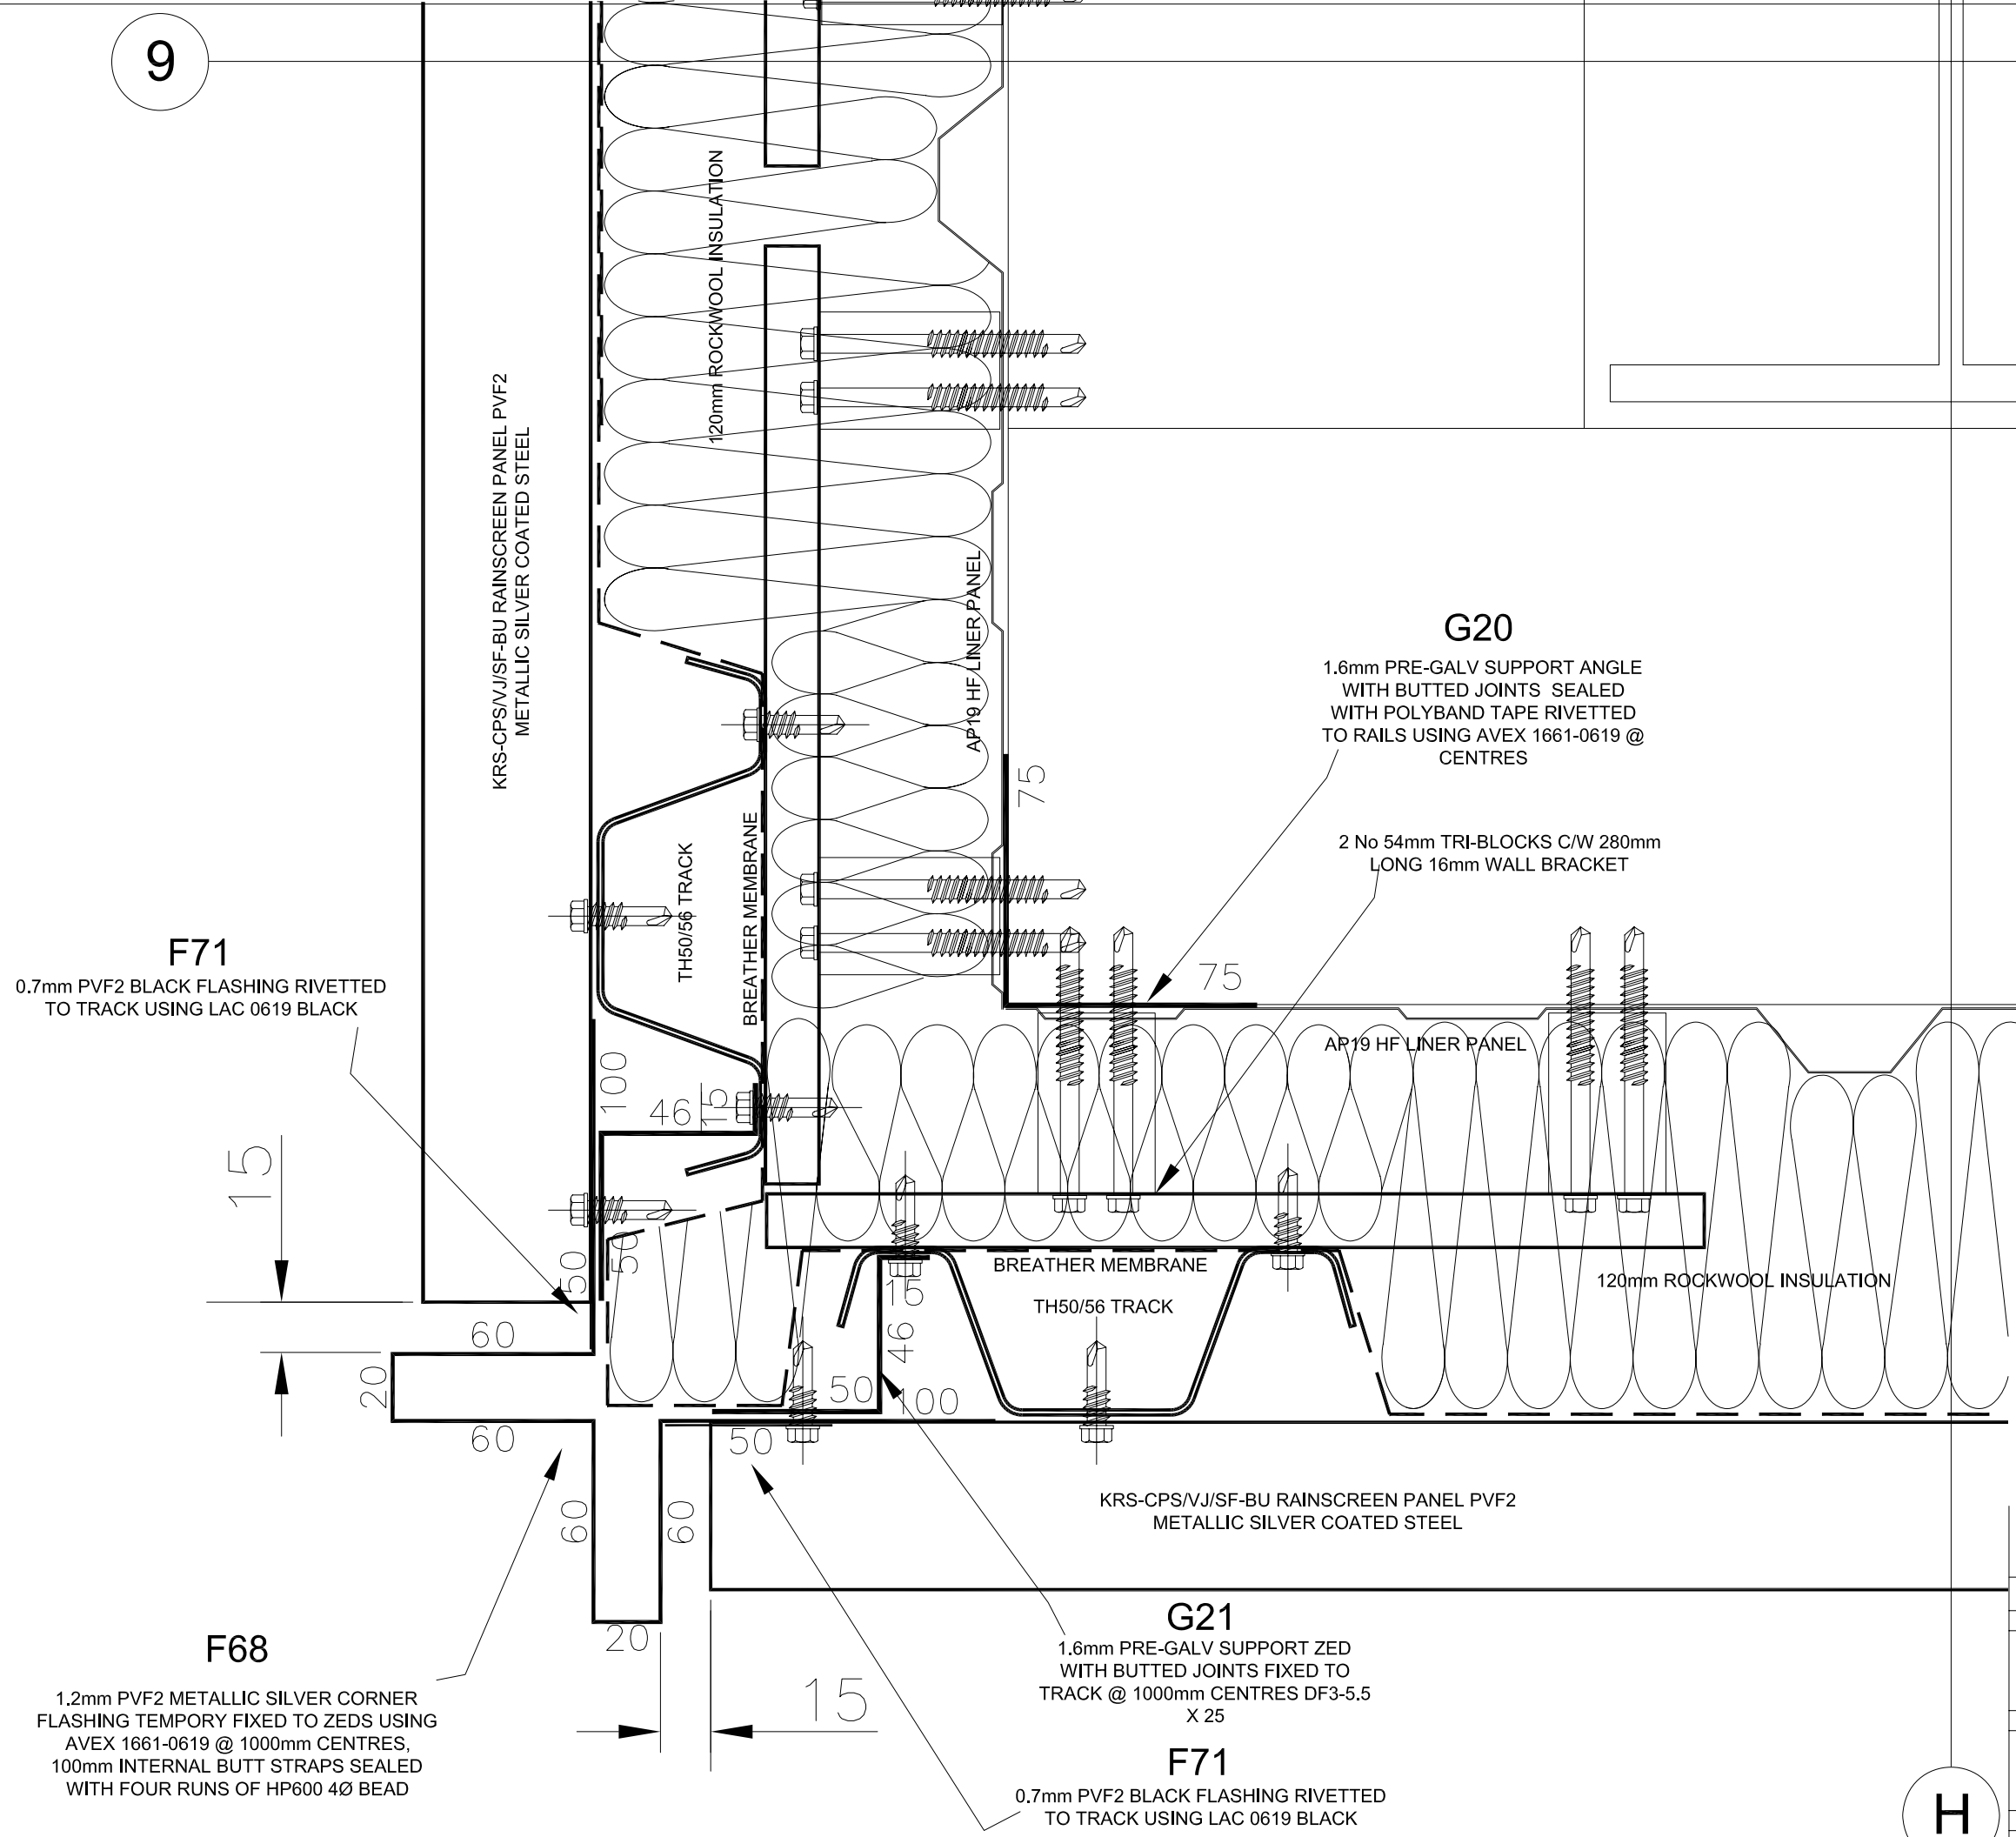

KRS CORNER DETAIL TO GRIDLINE H9 SCALE : 1:2

Rev:	Date:	Description:
B	09.07.04	F68 NOTE ADDED & ISSUED FOR CONSTRUCTION
A	23.06.04	KRS UPDATED & ISSUED FOR CONSTRUCTION
.	09.06.04	ISSUED FOR APPROVAL

Client:		 GALE CONSTRUCTION CO. LTD. Interline House Ayton Road Industrial Estate Wymondham Norfolk NR18 0QQ Telephone: (01953) 604537 Facsimile (01953) 602680	
Drawing Description:		KRS CORNER DETAIL TO GRIDLINE H9	
Drawn by:	Date:	Project No:	Drawing No:
P.GUYTON	09.06.2004	C737	BMW-85
Rev:			
			B

H

THIS DRAWING MUST NOT BE REPRODUCED IN PART OR FULL WITHOUT THE EXPRESS PERMISSION OF GALE CONSTRUCTION CO. LTD.