

C1,C2,C3&C4

2.0mm THICK ALUMINIUM PRE COATED METALLIC SILVER PARAPET CAPPING TO BE SITE MEASURED, FIXED TO THE COMPOSITE PANEL AND SUPPORT ZED USING DF3-SS-PL-A15-5.5 X 25 AND SEALED WITH CLASS A 4Ø BEAD

COMPOSITE PANEL SEALED WITH WHITE CLASS A 8Ø BEAD

120mm ROCKWOOL INSULATION

SEALED WITH WHITE CLASS A 4Ø BEAD

G2

1.6mm THICK PRE-GALVANISED SUPPORT ZED FIXED TO THE RAIL AND ABOVE THE ALKOR VAPOUR CONTROL LAYER 81012 USING DF3-A15-5.5 X 25 @ 1000mm CENTRES

SITE MEASURED

2.0mm THICK ALUMINIUM P.P.C. METALLIC SILVER OVERFLOW PIPE COVERS FIXED TO THE COMPOSITE PANEL USING FOUR DF3-SS-PL-A10-5.5 X 25 AND SEALED WITH WHITE CLASS A 4Ø BEAD AND FILLER BLOCKS TO THE SIDES

G1

1.6mm THICK PRE-GALVANISED CLOSURE FIXED TO THE STRUCTURAL DECK USING AVEX 1661 0619 RIVETS @ 1000 CENTRES

IMPORTANT

DECKING SETOUT FROM 125mm FROM GRIDLINE A

CS DF12-A15-5.5 X 38 FOR UPTO 12.0mm THK STEELS
CS TFC-C-A15-6.3 X 32 FOR ABOVE 12.0mm THK STEELS

ALKOR VAPOUR CONTROL LAYER 81012 DRESSED OVER FRONT FACE OF RAIL / COMPOSITE PANEL

SEALED WITH WHITE CLASS A 4Ø BEAD

50mm WIDE CDT BARRIER TAPE APPLIED TO TOP OF ZED PRIOR TO INSTALLING CAPPING

PARAPET SHEET FIXED EVERY CORRUGATION USING DF3-5.5 X 25 CARBON STEEL SELF DRILLING SCREW

75mm THICK INSULATION UPSTAND

8 No ROOF OVERFLOW 50Ø FORMED BY VOLAND ROOFING IN ALKOR DRAKA MEMBRANE

ALKOR DRAKA REF:35170 1.5mm THICK ROOF MEMBRANE


8 No OF 150 Ø OUTLETS WITH DOMICAL GRATE LEAF GUARD TO SUIT 160Ø UPVC DOWNPIPES

95mm THICK ROOF INSULATION

ALKOR VAPOUR CONTROL LAYER 81012

DECKING DIRECTION OF LAY

160 DIA GREY UPVC BRETT MARTIN DOWNPIPE

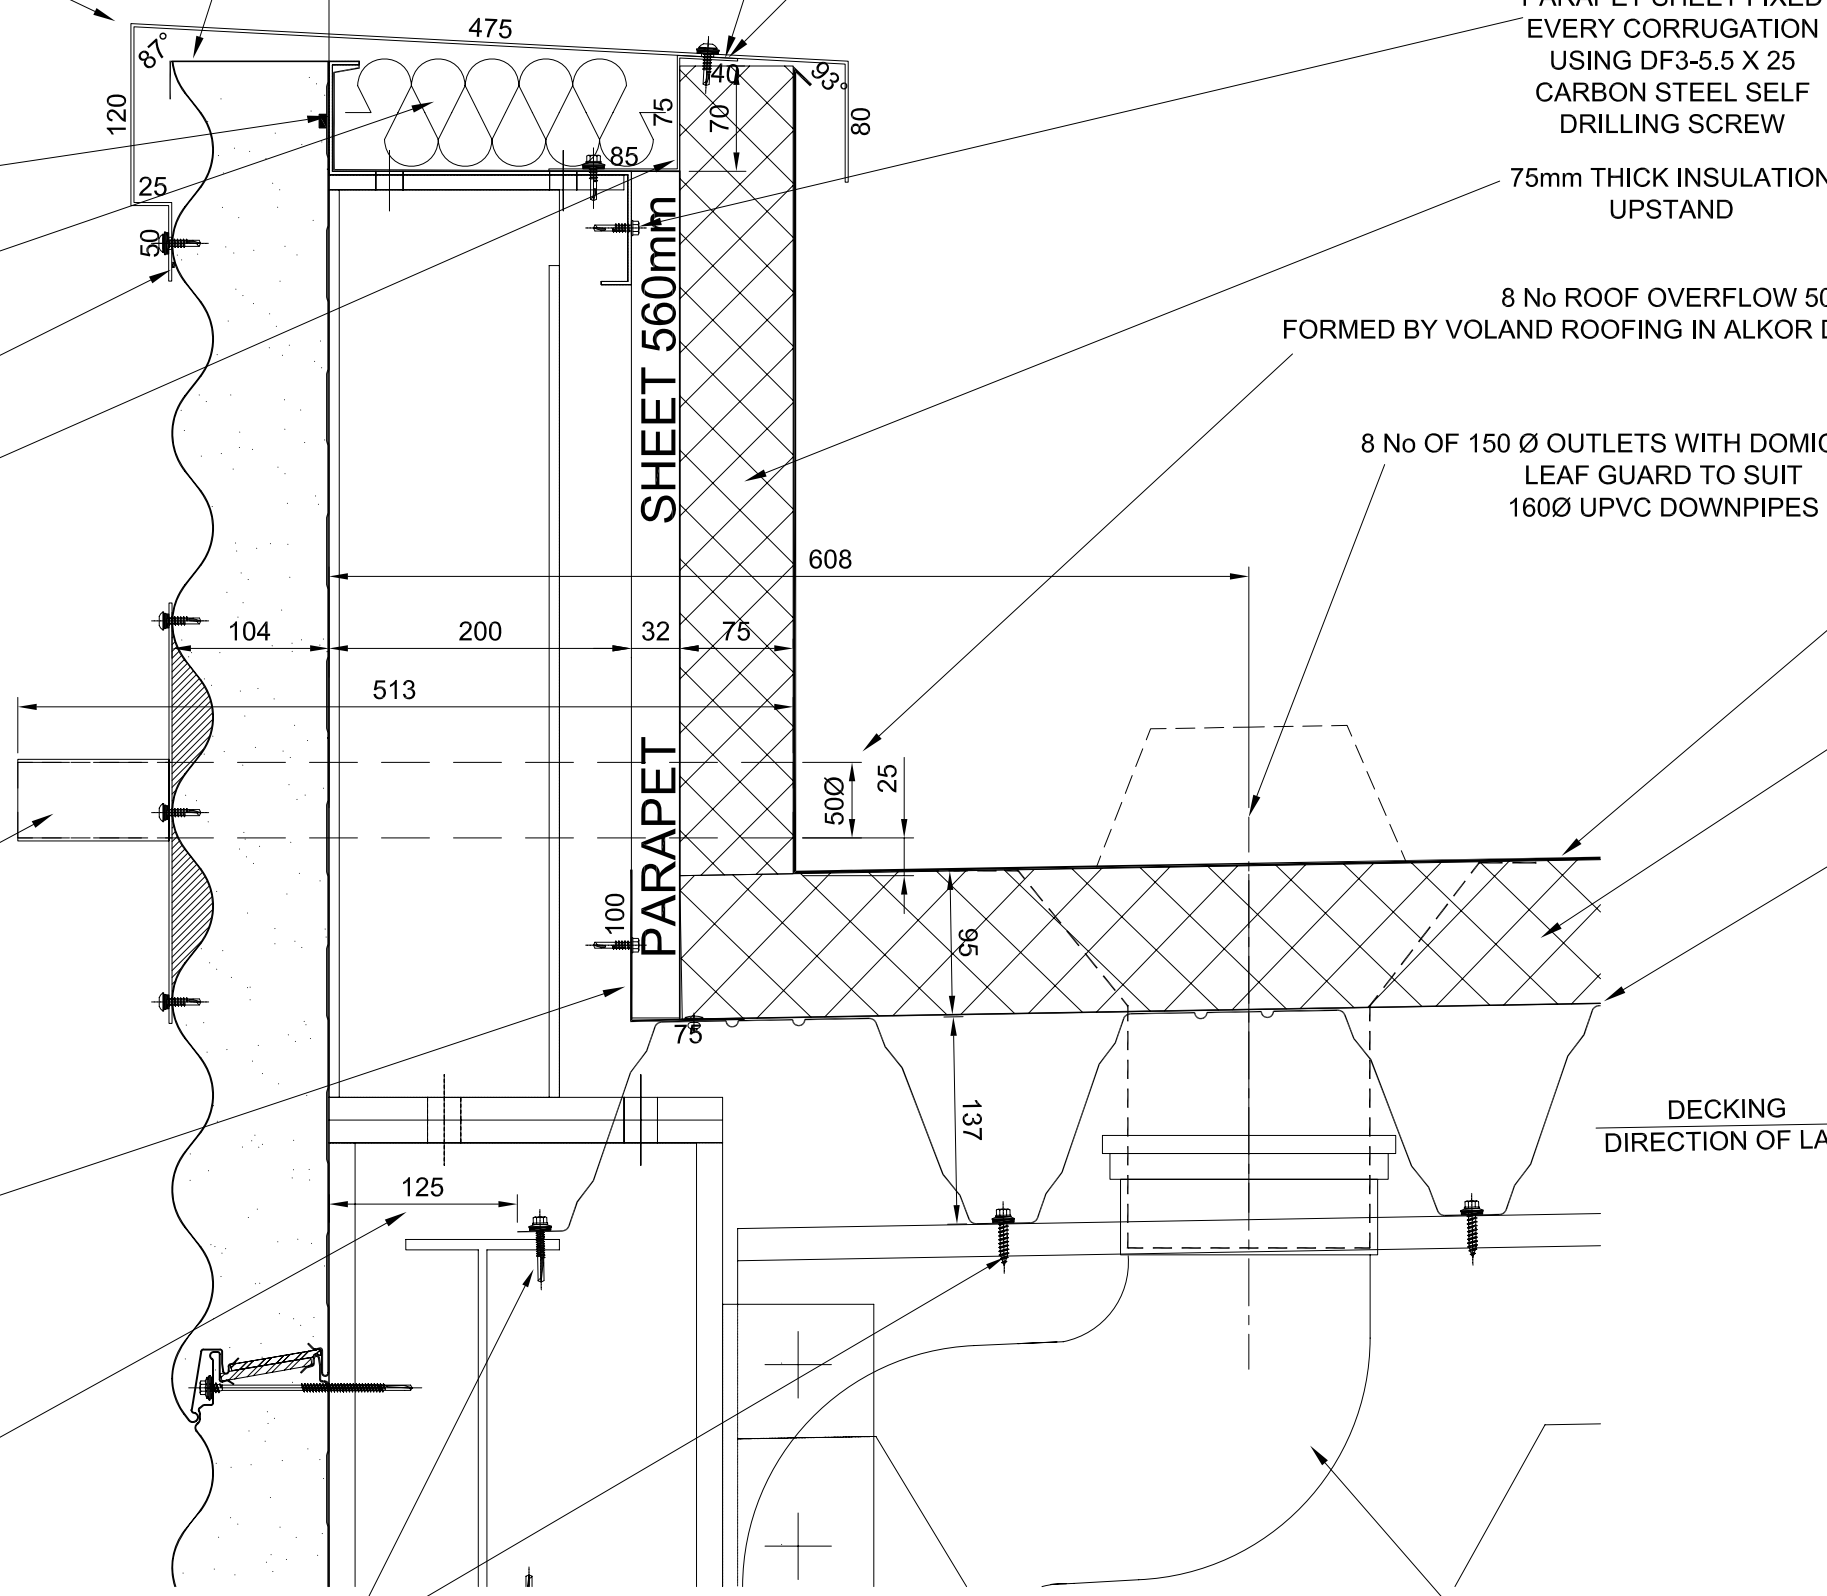

SECTION THROUGH GRID A

SCALE 1:5

Rev:	Date:	Description:
A	14.06.2005	ISSUED FOR CONSTRUCTION
.	20.05.2005	ISSUED FOR APPROVAL
Client:		
TALBOT CONSTRUCTION MERCEDES DEALERSHIP OXFORD		
Drawing Description:		
SHOWROOM & WORKSHOP SECTION THROUGH GRID A		
Drawn by:	Date:	Project No:
Paul.Guyton	20.05.2005	C747
		Drawing No:
		04
		Rev:
		A

THIS DRAWING MUST NOT BE REPRODUCED IN PART OR FULL WITHOUT THE EXPRESS PERMISSION OF GALE CONSTRUCTION CO. LTD.

GALE CONSTRUCTION CO. LTD.
Interline House
Ayton Road Industrial Estate
Wyndham Norfolk NR18 0QQ
Telephone: (01953) 604537
Facsimile (01953) 602680