

GABLE SUPPORT ARM ELEVATION


SCALE 1:100
ALSO SEE ; DRG 05 FOR DETAILS

MONORIDGE SUPPORT ARMS: 1.5mm THICK PRE-GALV STEEL FIXED DOWN TO 2.0mm THICK 30mm DEEP TOPHATS TYPE T2 WITH 6 NUMBER LS57 FIXINGS & 6 NUMBER 35mm PLASTIC SPACERS.
3 X 30mm DEEP TOPHATS TYPE T2 RIVETTED TO THE DECKING WITH 4 NUMBER RIV 4 W BULBTITE RIVETS.

SUPPORT ARM ZED Z1 : 1.5mm THICK PRE-GALV STEEL RIVETTED TO THE MONORIDGE ARMS WITH 2 NUMBER RIV 4 W BULBTITE RIVETS.

SUPPORT ARM ZED Z2 : 1.5mm THICK PRE-GALV STEEL RIVETTED TO THE MONORIDGE ARMS WITH 2 NUMBER RIV 4 W BULBTITE RIVETS.


SUPPORT ARM ZED Z2 : 1.5mm THICK PRE-GALV STEEL RIVETTED TO THE MONORIDGE ARMS WITH 2 NUMBER RIV 4 W BULBTITE RIVETS.

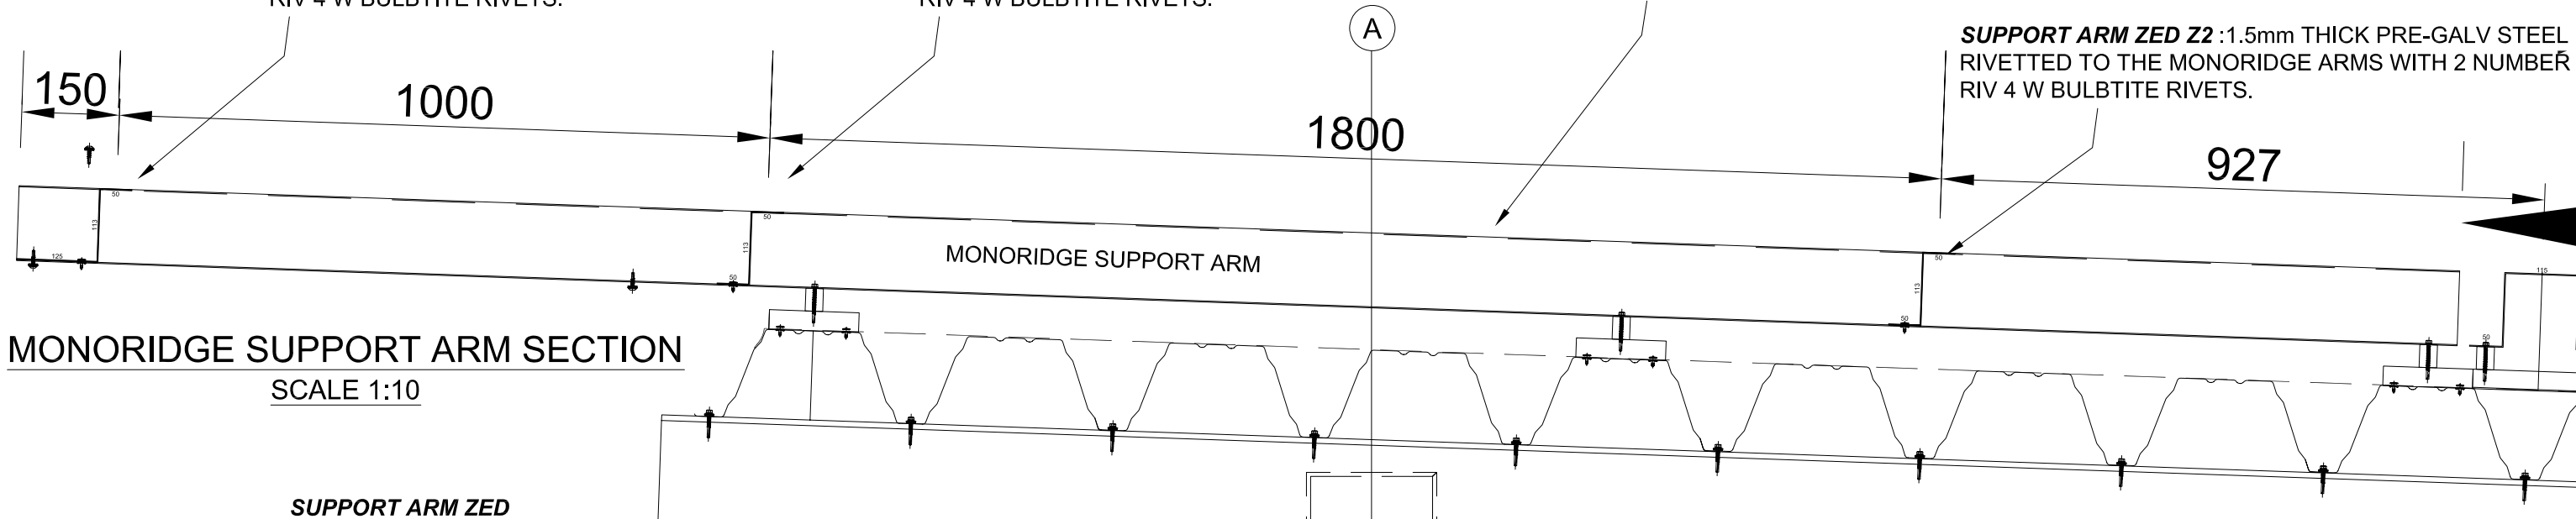

MONORIDGE SUPPORT ARM SECTION

SCALE 1:10

SUPPORT ARM ZED Z3,Z4,Z5,Z6,Z7&Z8 : 1.5mm THICK PRE-GALV STEEL RIVETTED TO THE GABLE ARMS WITH 2 NUMBER RIV 4 W BULBTITE RIVETS.

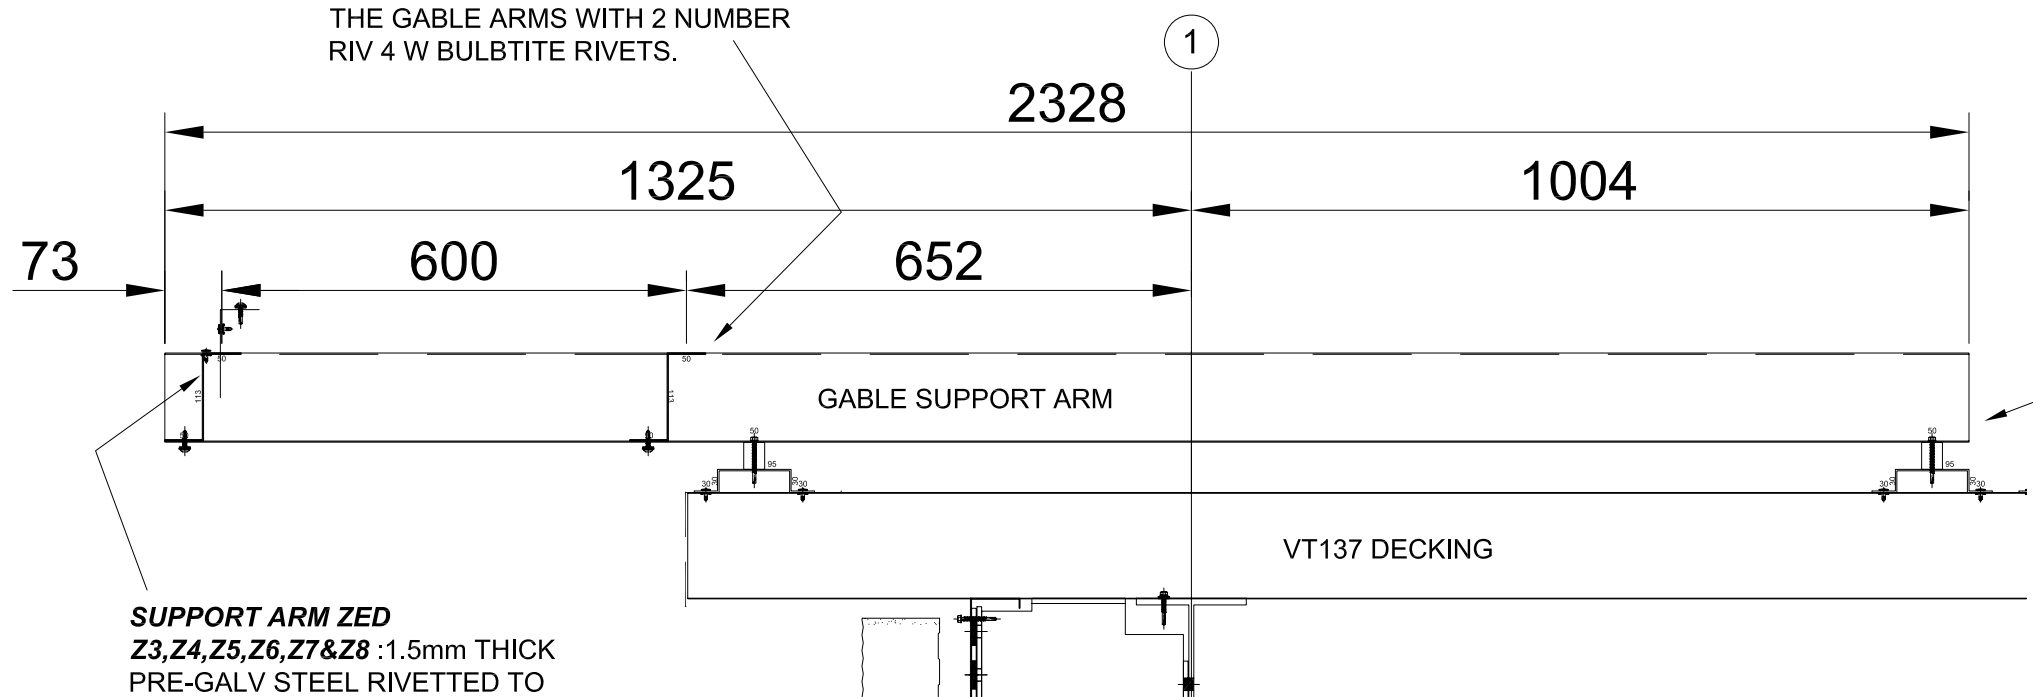

GABLE SUPPORT ARM SECTION

SCALE 1:10

GABLE SUPPORT ARMS: 1.5mm THICK PRE-GALV STEEL FIXED DOWN TO 2.0mm THICK 30mm DEEP TOPHATS TYPE T3 WITH 4 NUMBER LS57 FIXINGS & 4 NUMBER 35mm PLASTIC SPACERS.
2 X 30mm DEEP TOPHATS TYPE T3 RIVETTED TO THE DECKING WITH RIV 4 W BULBTITE RIVETS @ 465mm CENTRES.

SUPPORT ARM ZED Z3,Z4,Z5,Z6,Z7&Z8 : 1.5mm THICK PRE-GALV STEEL RIVETTED TO THE GABLE ARMS WITH 2 NUMBER RIV 4 W BULBTITE RIVETS.

Rev: A	Date: 10.10.2006	ISSUED FOR CONSTRUCTION
	Date: 15.09.2006	ISSUED FOR APPROVAL
Rev:	Date:	Description:
Client:		<p>GALE CONSTRUCTION CO. LTD. Interline House Ayton Road Industrial Estate Wymondham Norfolk NR18 0QQ Telephone: (01953) 604537 Facsimile (01953) 602680</p>
TALBOT CONSTRUCTION HONDA WINNALL		
Drawing Description:		
SPEEDDECK ROOF GABLE SUPPORT ARM ELEVATION & SECTIONS		
Drawn by:	Date:	Project No:
Paul Guyton	15.09.2006	C762
		Drawing No:
		06
		Rev:
		A

THIS DRAWING MUST NOT BE REPRODUCED IN PART OR FULL WITHOUT THE EXPRESS PERMISSION OF GALE CONSTRUCTION CO. LTD.